



Proposed Ground Floor Plan
scale 1:50

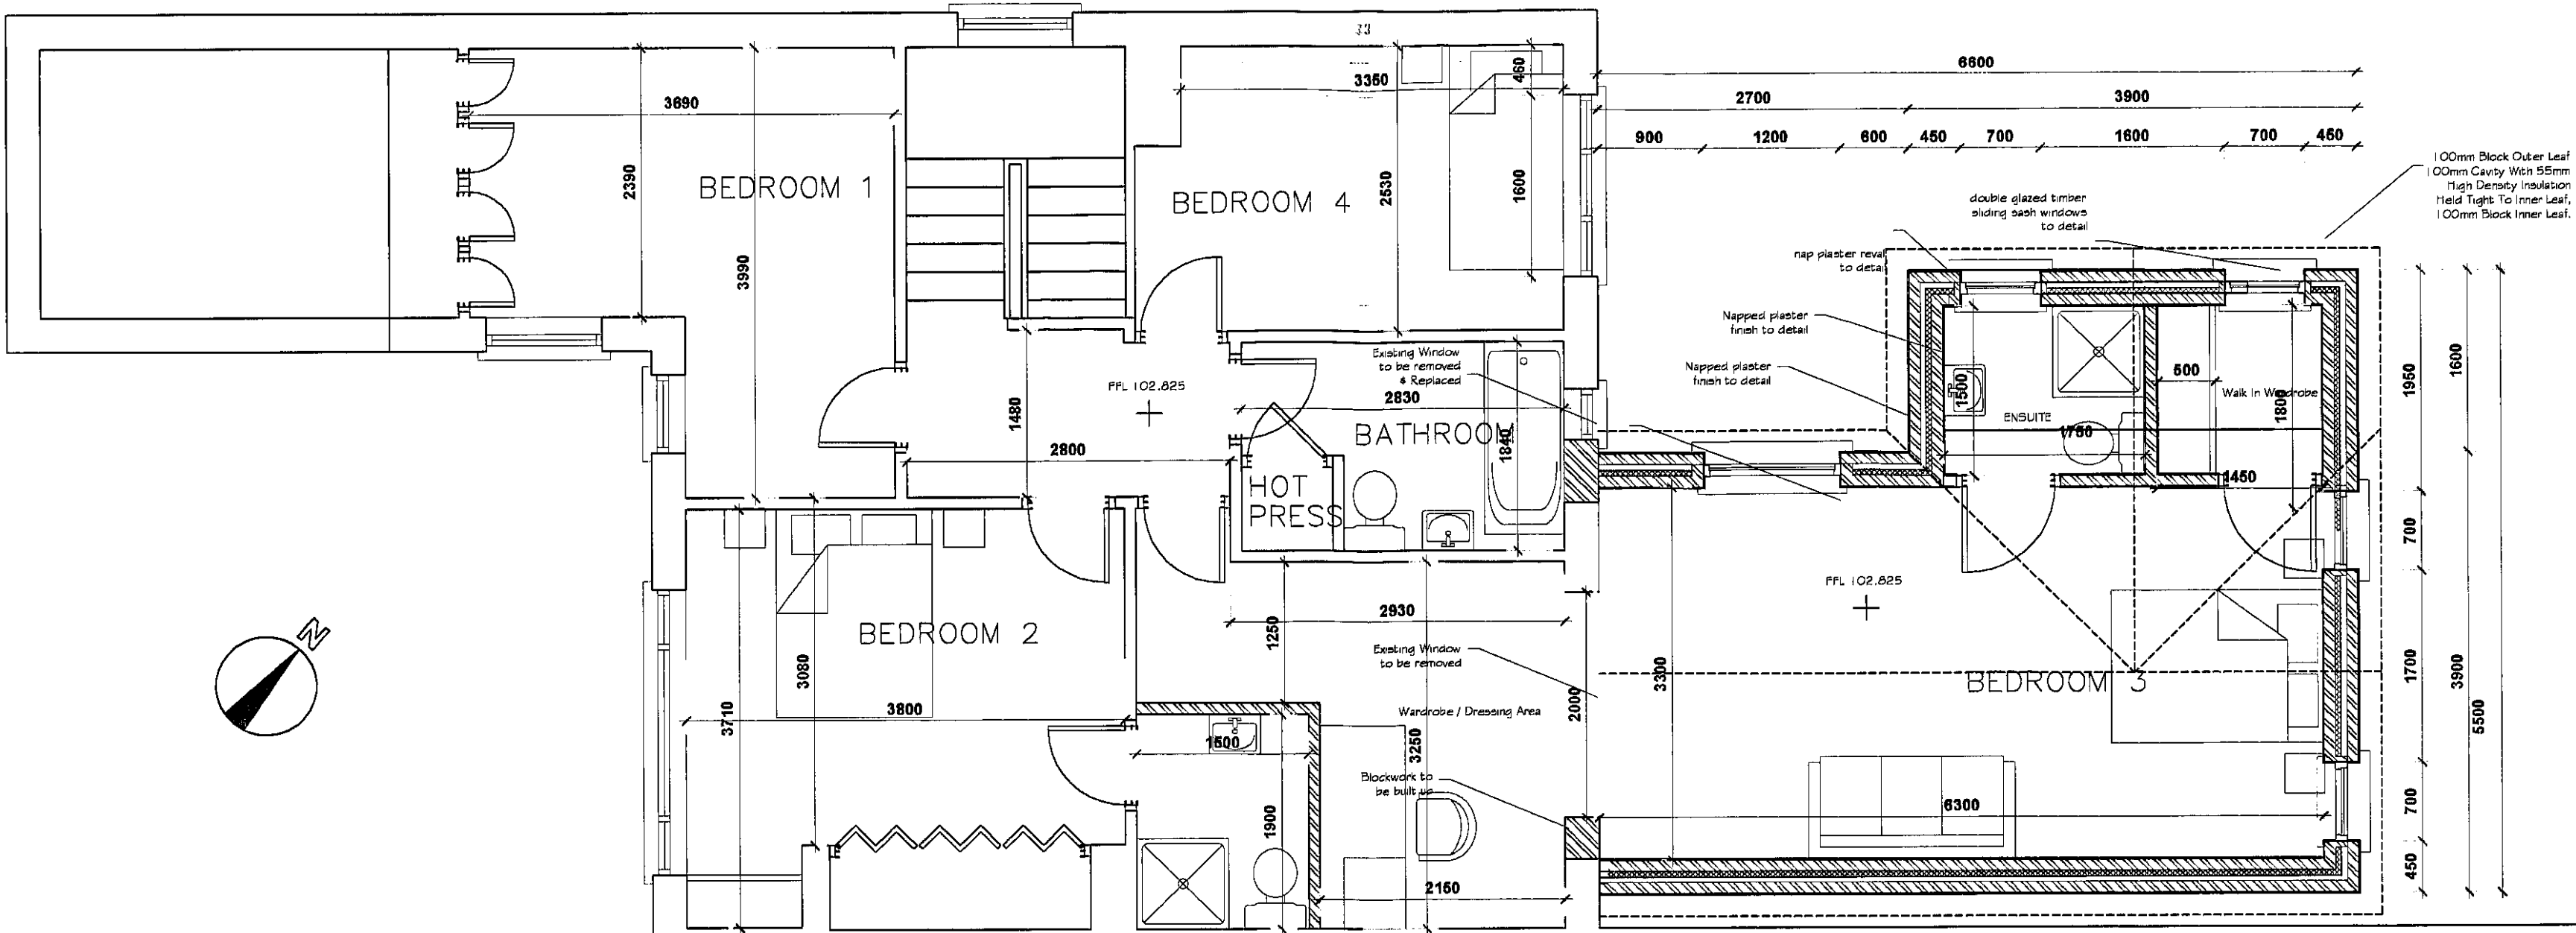


Proposed First Floor Plan
scale 1:50

WALL CONSTRUCTION		ROOF CONSTRUCTION		WINDOWS		No.	Date	Revision	Drawing Prepared By: Darren Sadler Address: 26 Hillview Clonsilla, Co. Kildare.
300 cavity wall 100 solid black outer leaf 45 cavity 50 insulation, $\lambda=0.035\text{w/m}$ 100 solid black inner leaf erected to L.S.183		SLATES, TILES 44 x 44 lap joint roof treatment to comply with Building Regulations 1997 TOD/8 Section 1.5.8.2 Erected to L.S. 183 650 high x 500 wide Min. 100 above floor level Max. 600 in case of rooflights		SMOKE ALARM As a general provision all new windows to comply with Building Regulations 1997 TOD/8 Section 1.5.8.2 Erected to L.S. 183 650 high x 500 wide Min. 100 above floor level Max. 600 in case of rooflights		SIOBHAIN GOGAN & MICHAEL J. MORRARTY Date: 26 Sep 2007 Drawn by: as			
FLOOR CONSTRUCTION		EAVES CONSTRUCTION							Project: Planning permission for two storey extension to the back of existing house comprising of a ground floor play room and first floor bedroom and en-suite. at 65 Lablands Avenue, Nans, Co. Kildare.
150 powerfloated conc. floor of 25 insulation, $\lambda=0.035\text{w/m}$ 150 x 75 wellpiste 25 insulation, $\lambda=0.035\text{w/m}$ 150 x 75 wellpiste 225 Min. hardcore compacted 225 Min. hardcore compacted									

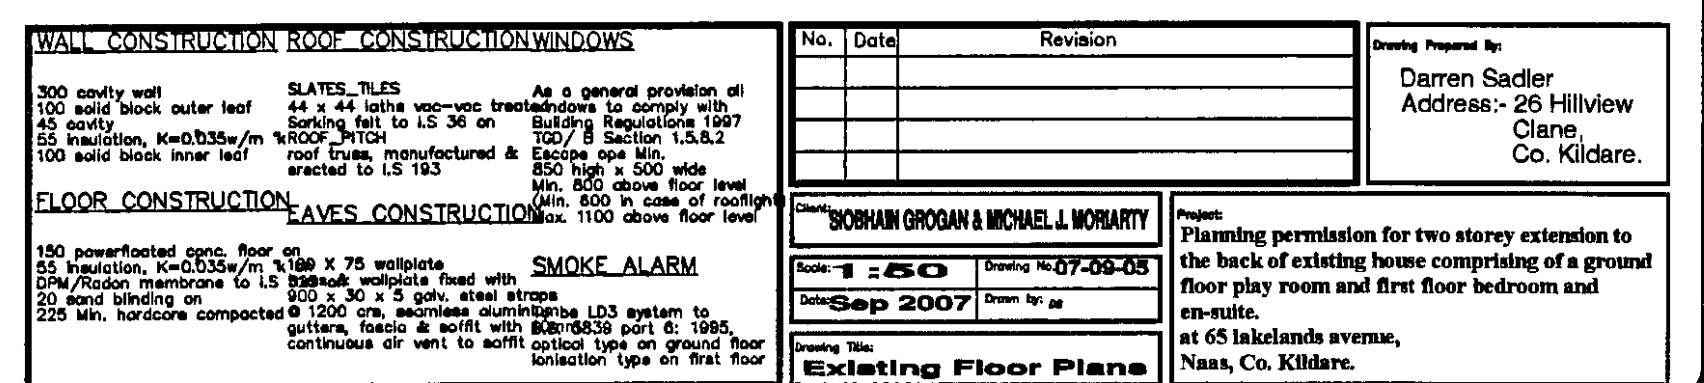





Front Elevation
scale 1:50

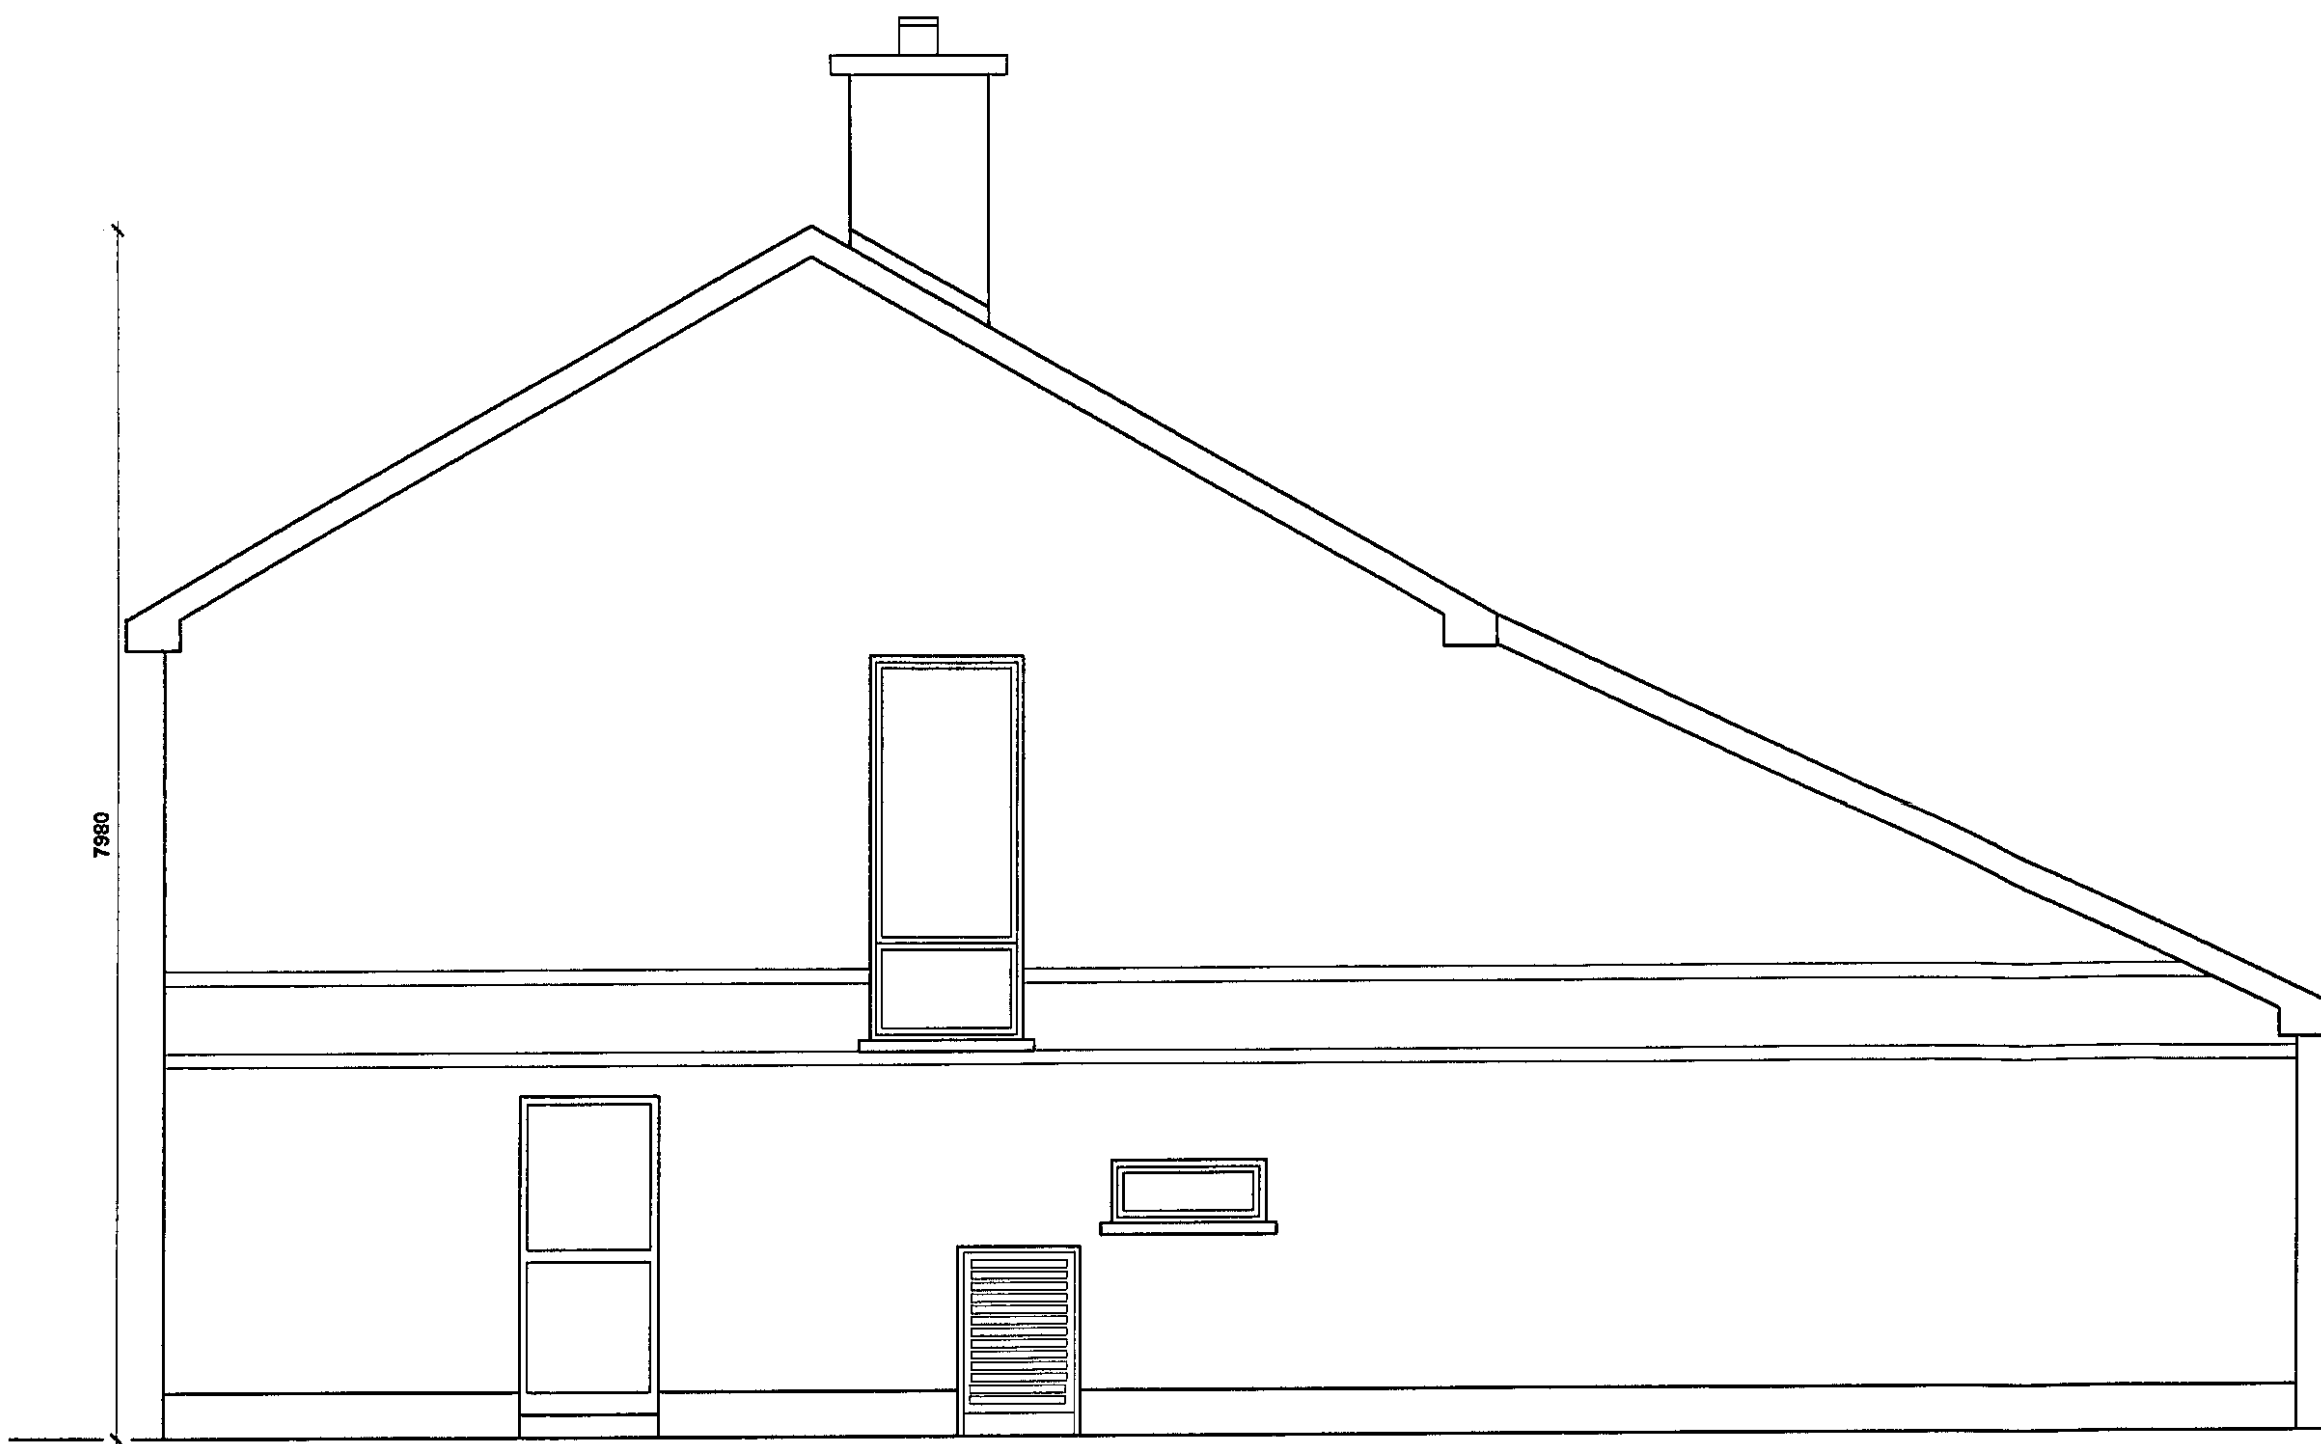


Side Elevation
scale 1:50

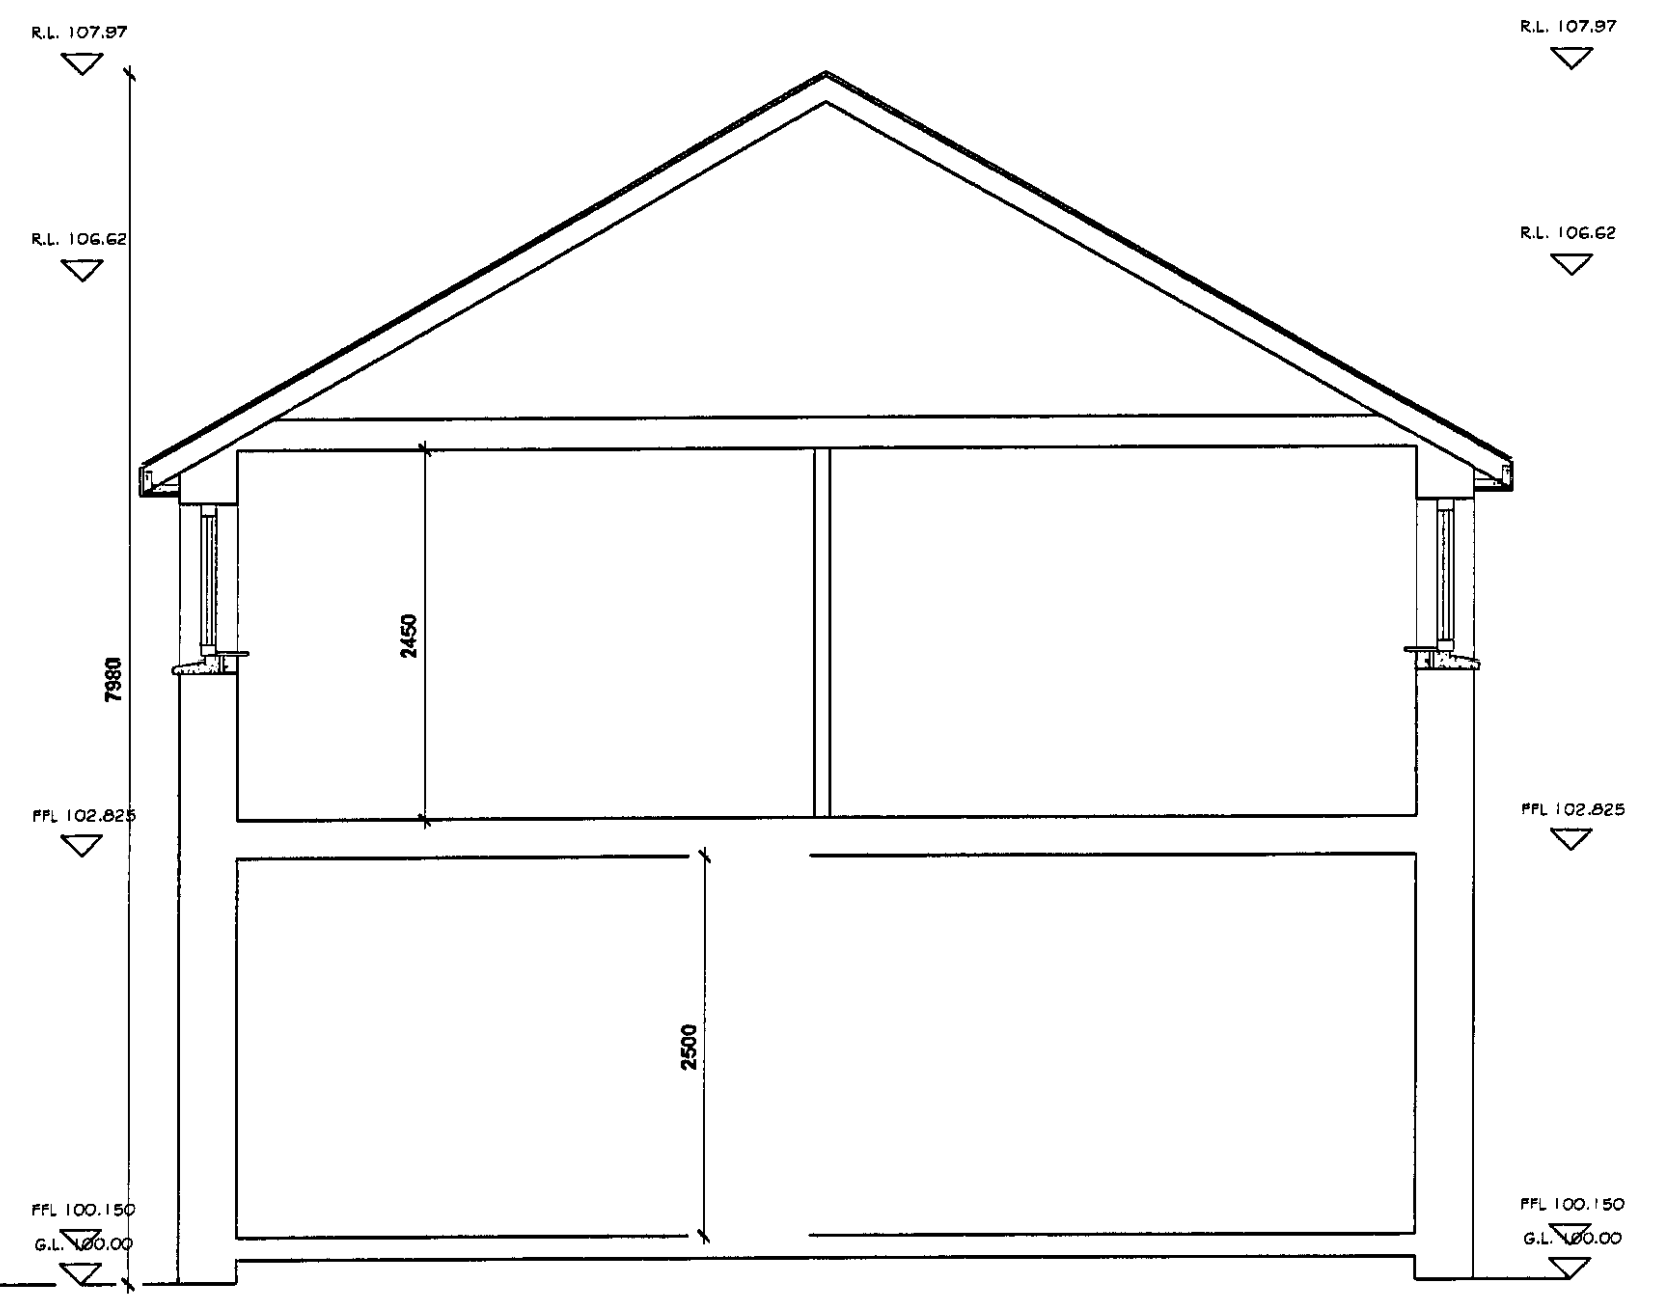

Section
scale 1:50

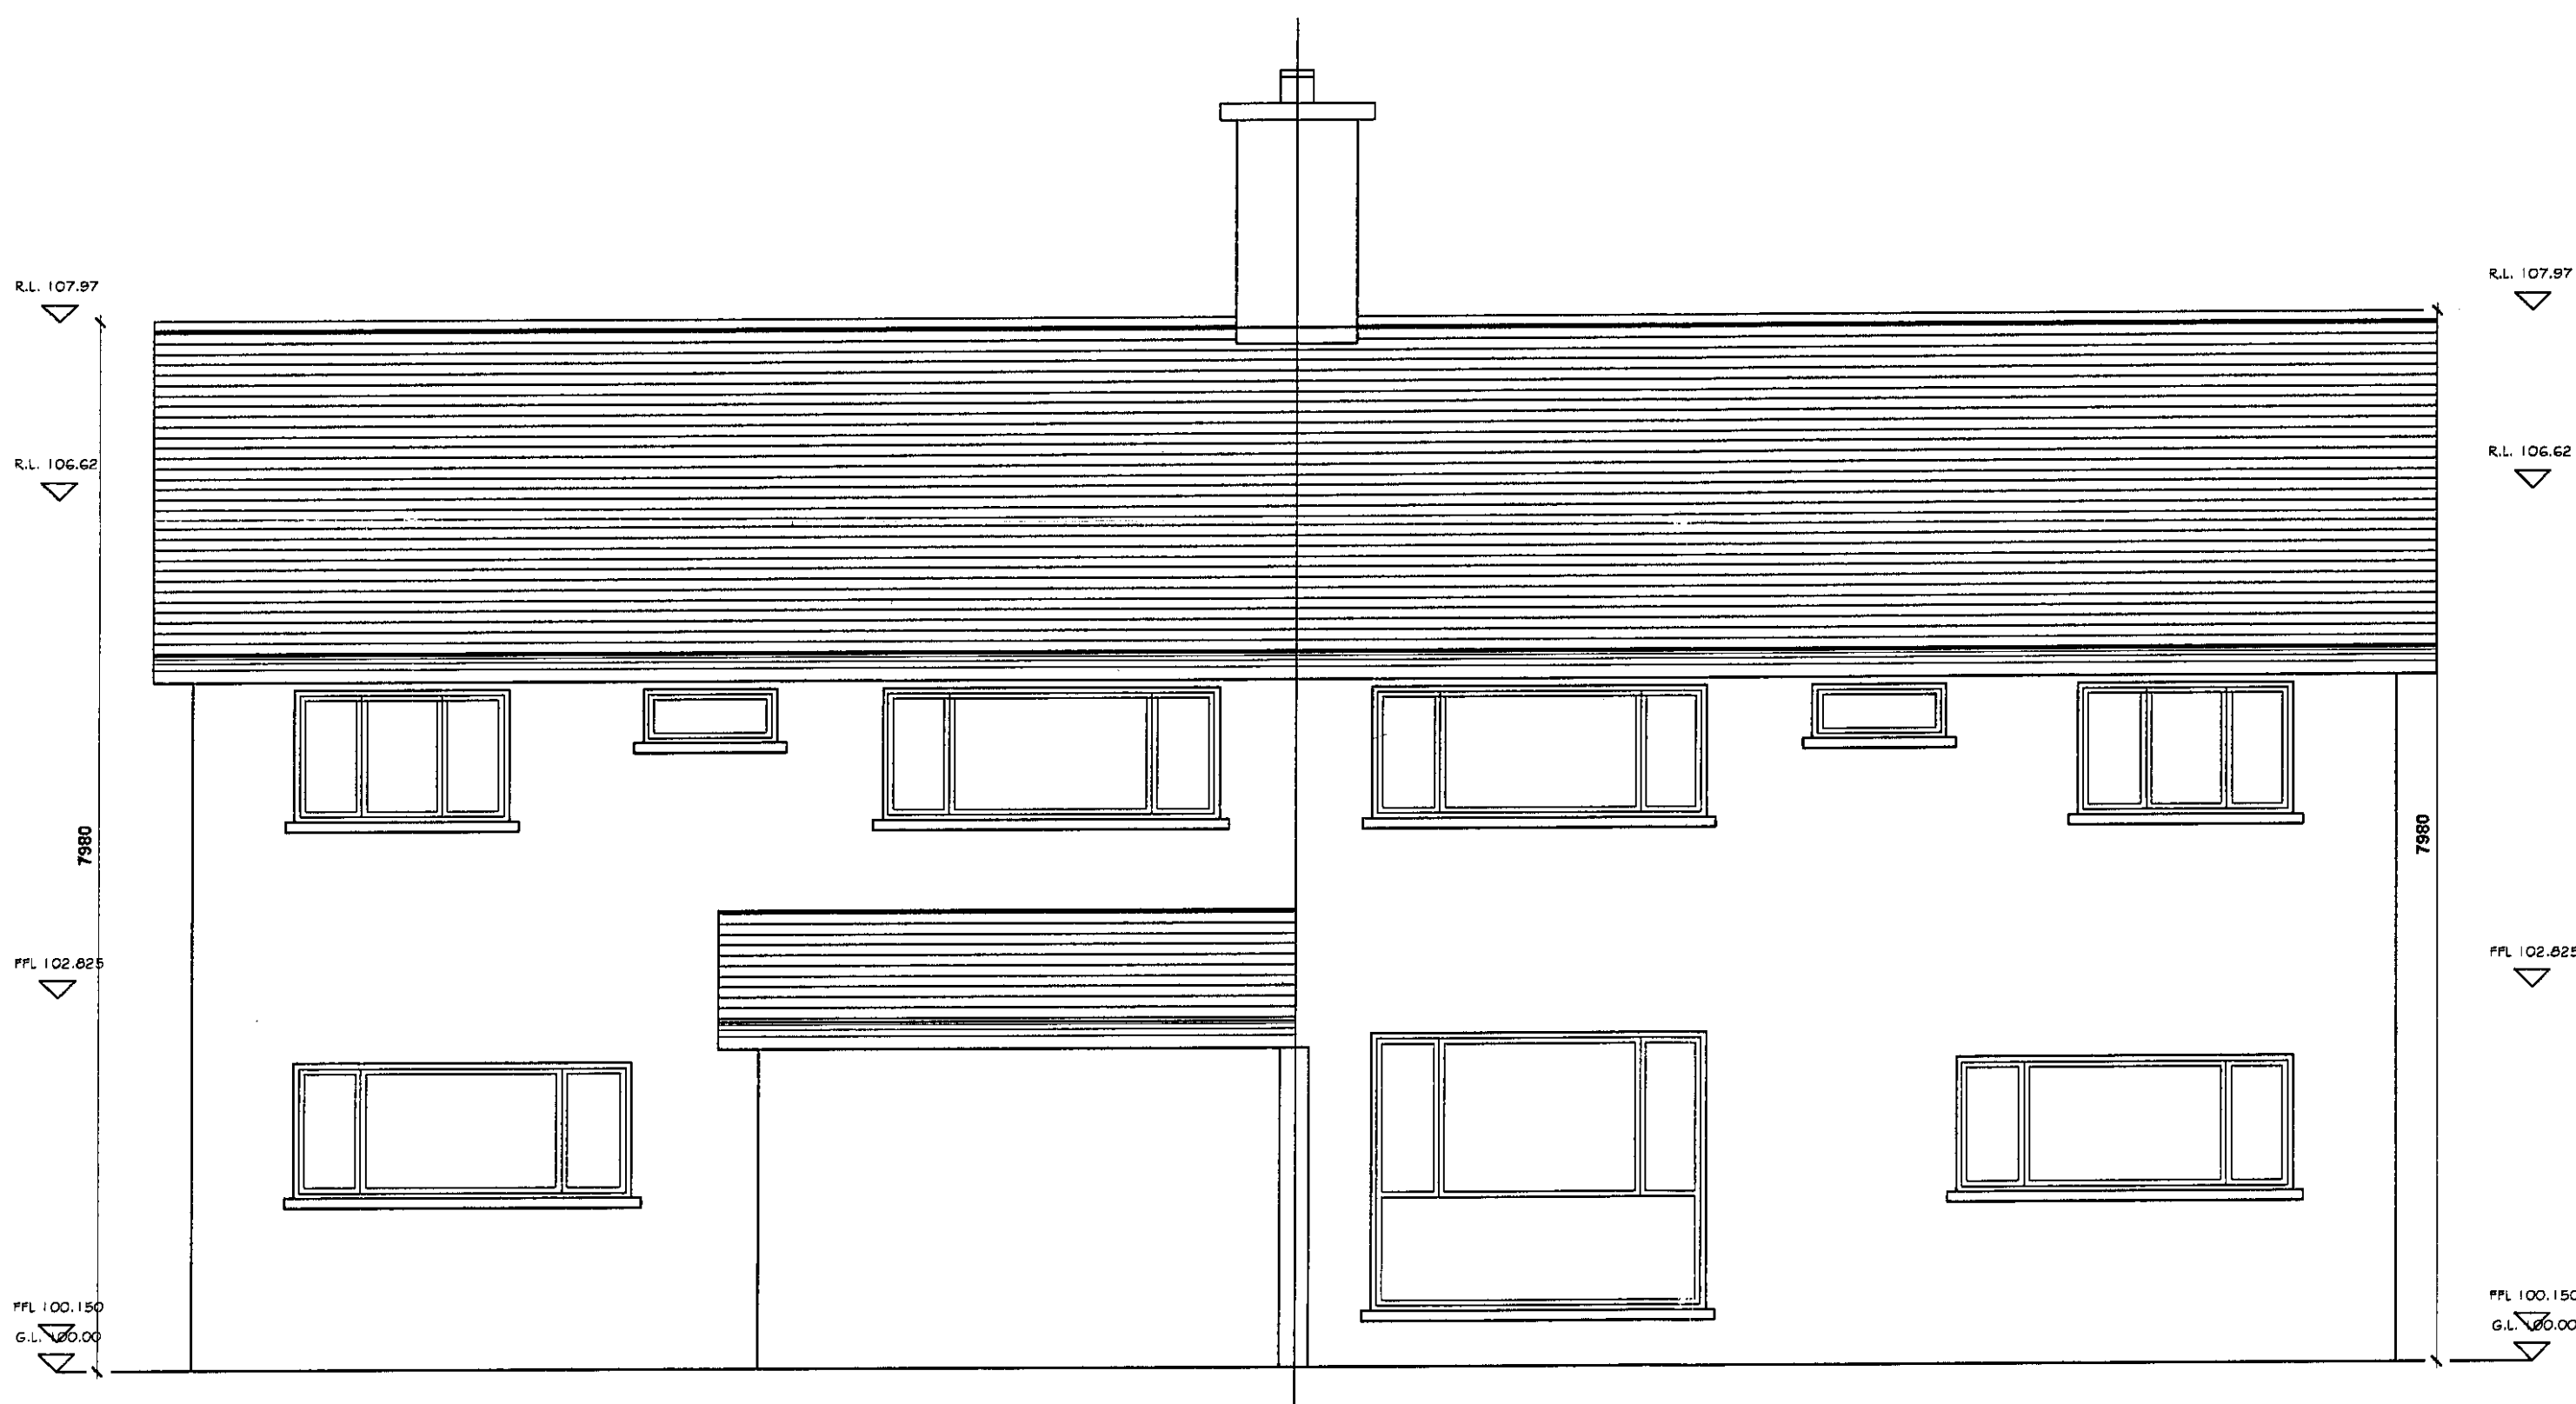

Rere Elevation
scale 1:50

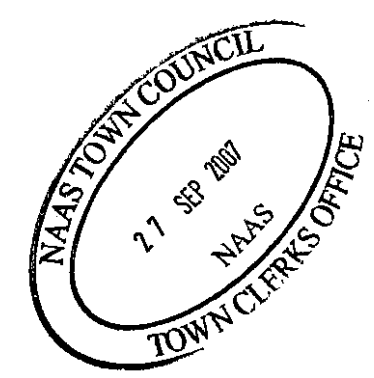

WALL CONSTRUCTION 300 cavity wall 100 solid block outer leaf 20 cavity 100 solid block inner leaf		ROOF CONSTRUCTION SLATES, 7/12S 40 x 44 tiles vee-vac treated down to eaves with 100mm insulation, K=0.032w/m roof frame, manufactured & erected to LS 163		WINDOWS As a general provision all building Regulations 1997 100mm x 150mm x 150mm 100mm x 150mm x 150mm 100mm x 150mm x 150mm 100mm x 150mm x 150mm	
FLOOR CONSTRUCTION 150 powerfooted conc. floor on 100mm insulation, K=0.032w/m 100mm x 150mm x 150mm 225mm hardcore compacted continuous air vent to north collector type on first floor		CEILING CONSTRUCTION 100mm x 150mm x 150mm 100mm x 150mm x 150mm 100mm x 150mm x 150mm 100mm x 150mm x 150mm		SMOKE ALARM 100mm x 150mm x 150mm 100mm x 150mm x 150mm 100mm x 150mm x 150mm 100mm x 150mm x 150mm	
No. Date Revision 1 17 SEP 2007 2 17 SEP 2007		Project: Planning permission for two storey extension to the back of existing house comprising of a ground floor play room and first floor bedroom and en-suite. at 65 Icklands Avenue, Naas, Co. Kildare.		Drawing Prepared by: Darren Sadler Address:- 26 Hillview Clane, Co. Kildare.	